


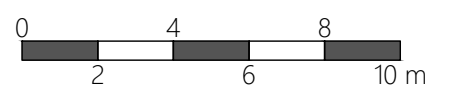



Situation : Rue Piers, 93-95-97 1080 Molenbeek-Saint-Jean	Echelle : 1/200 (A3)	
Plan(s) : Toiture	Ref. dossier : 3124	Date de relevé : 15/08/2022
Bureau Delvoye & Ass. sprl Rue Vanderkindere, 467 • B-1180 Bruxelles GEO/04.00.93		Date de dessin : 10/09/2022
T: +32 2 346 67 99 • M: +32 475 71 71 01 • E-mail: info@delvoye.be • Site: www.delvoye.be • TVA: BE 0675 832 058 • IBAN: BE22 3630 7031 6047 • BIC: BBRUBEBB		Dessin : HH

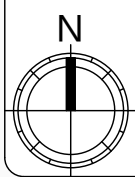

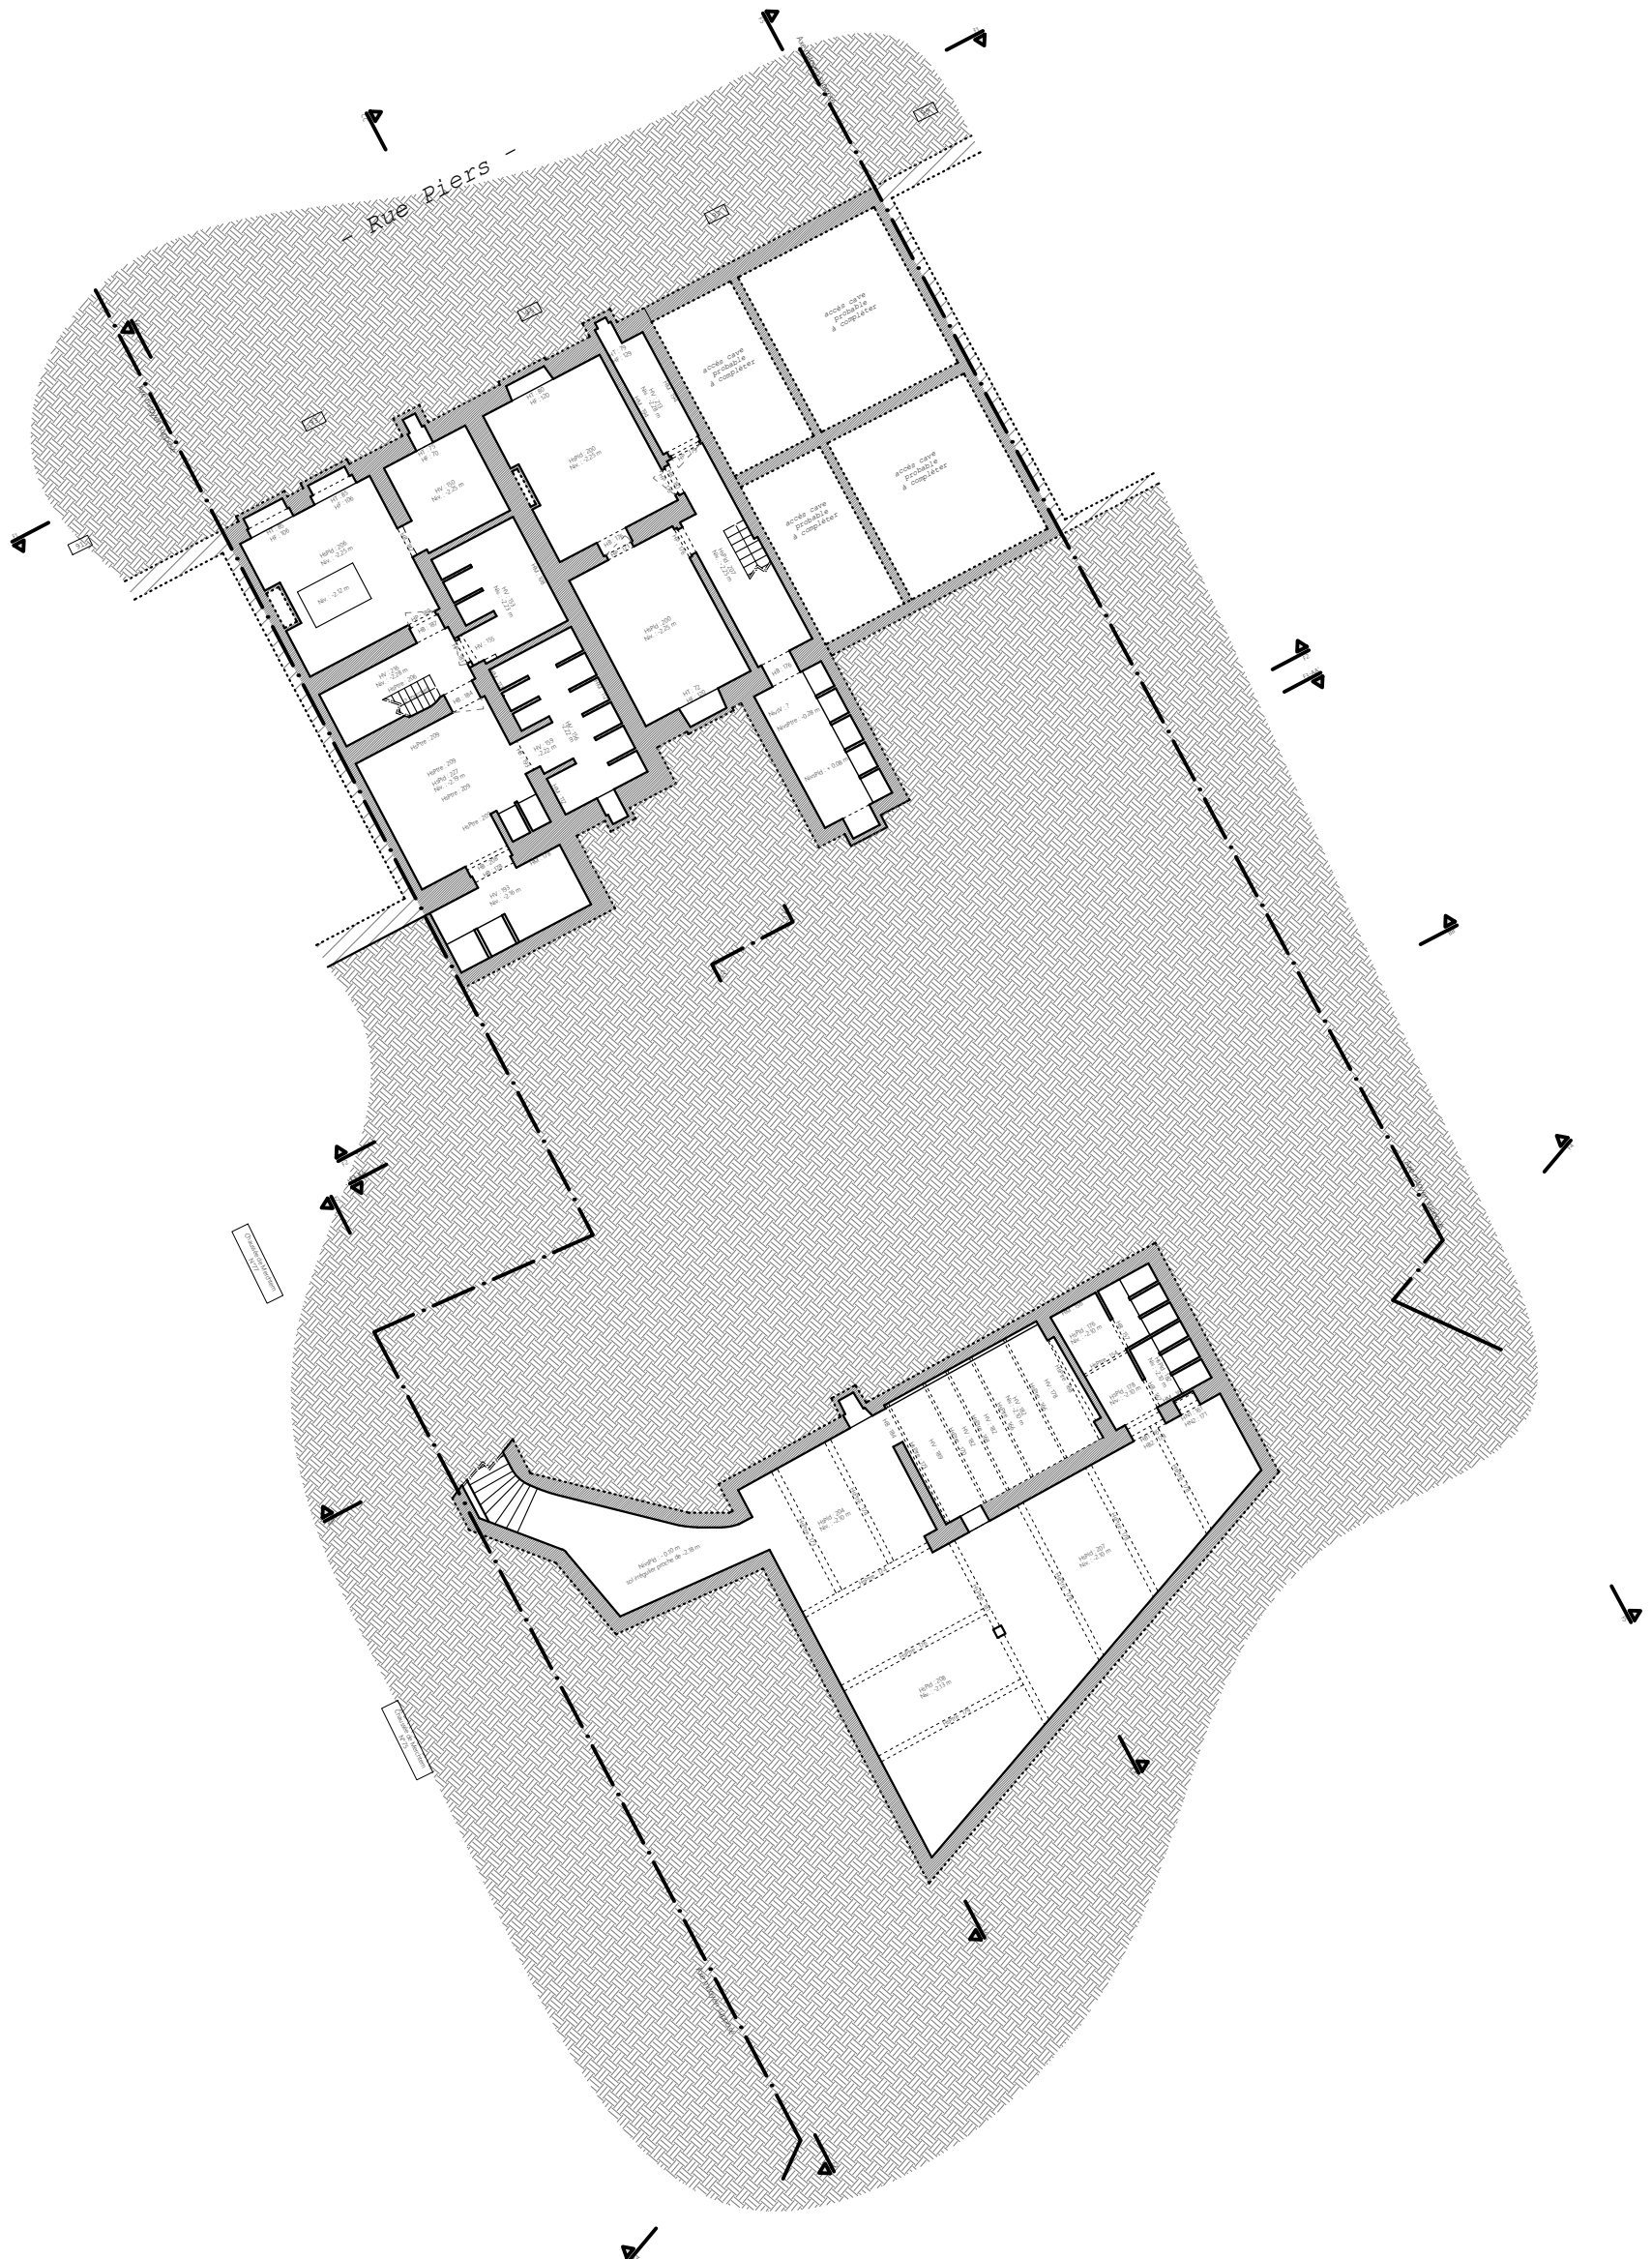

Situation : Rue Piers, 93-95-97 1080 Molenbeek-Saint-Jean	Echelle : 1/200 (A3)	
Plan(s) : Cave	Ref. dossier : 3124	Date de relevé : 15/08/2022
Bureau Delvoye & Ass. sprl Rue Vanderkindere, 467 • B-1180 Bruxelles GEO/04.00.93		Date de dessin : 10/09/2022
T: +32 2 346 67 99 • M: +32 475 71 71 01 • E-mail: info@delvoye.be • Site: www.delvoye.be • TVA: BE 0675 832 058 • IBAN: BE22 3630 7031 6047 • BIC: BBRUBEBB		Dessin : HH

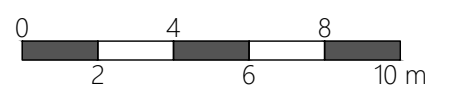

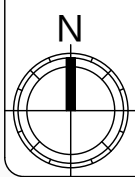

Situation : Rue Piers, 93-95-97 1080 Molenbeek-Saint-Jean

Echelle : 1/200 (A3)

Plan(s) : RDC

Ref. dossier : 3124


Date de relevé : 15/08/2022



Bureau Delvoye & Ass. sprl
Rue Vanderkindere, 467 • B-1180 Bruxelles
GEO/04.00.93

Date de dessin : 10/09/2022


T: +32 2 346 67 99 • M: +32 475 71 71 01 • E-mail: info@delvoye.be • Site: www.delvoye.be • TVA: BE 0675 832 058 • IBAN: BE22 3630 7031 6047 • BIC: BBRUBEBB

Dessin : HH

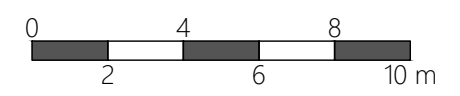

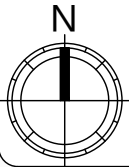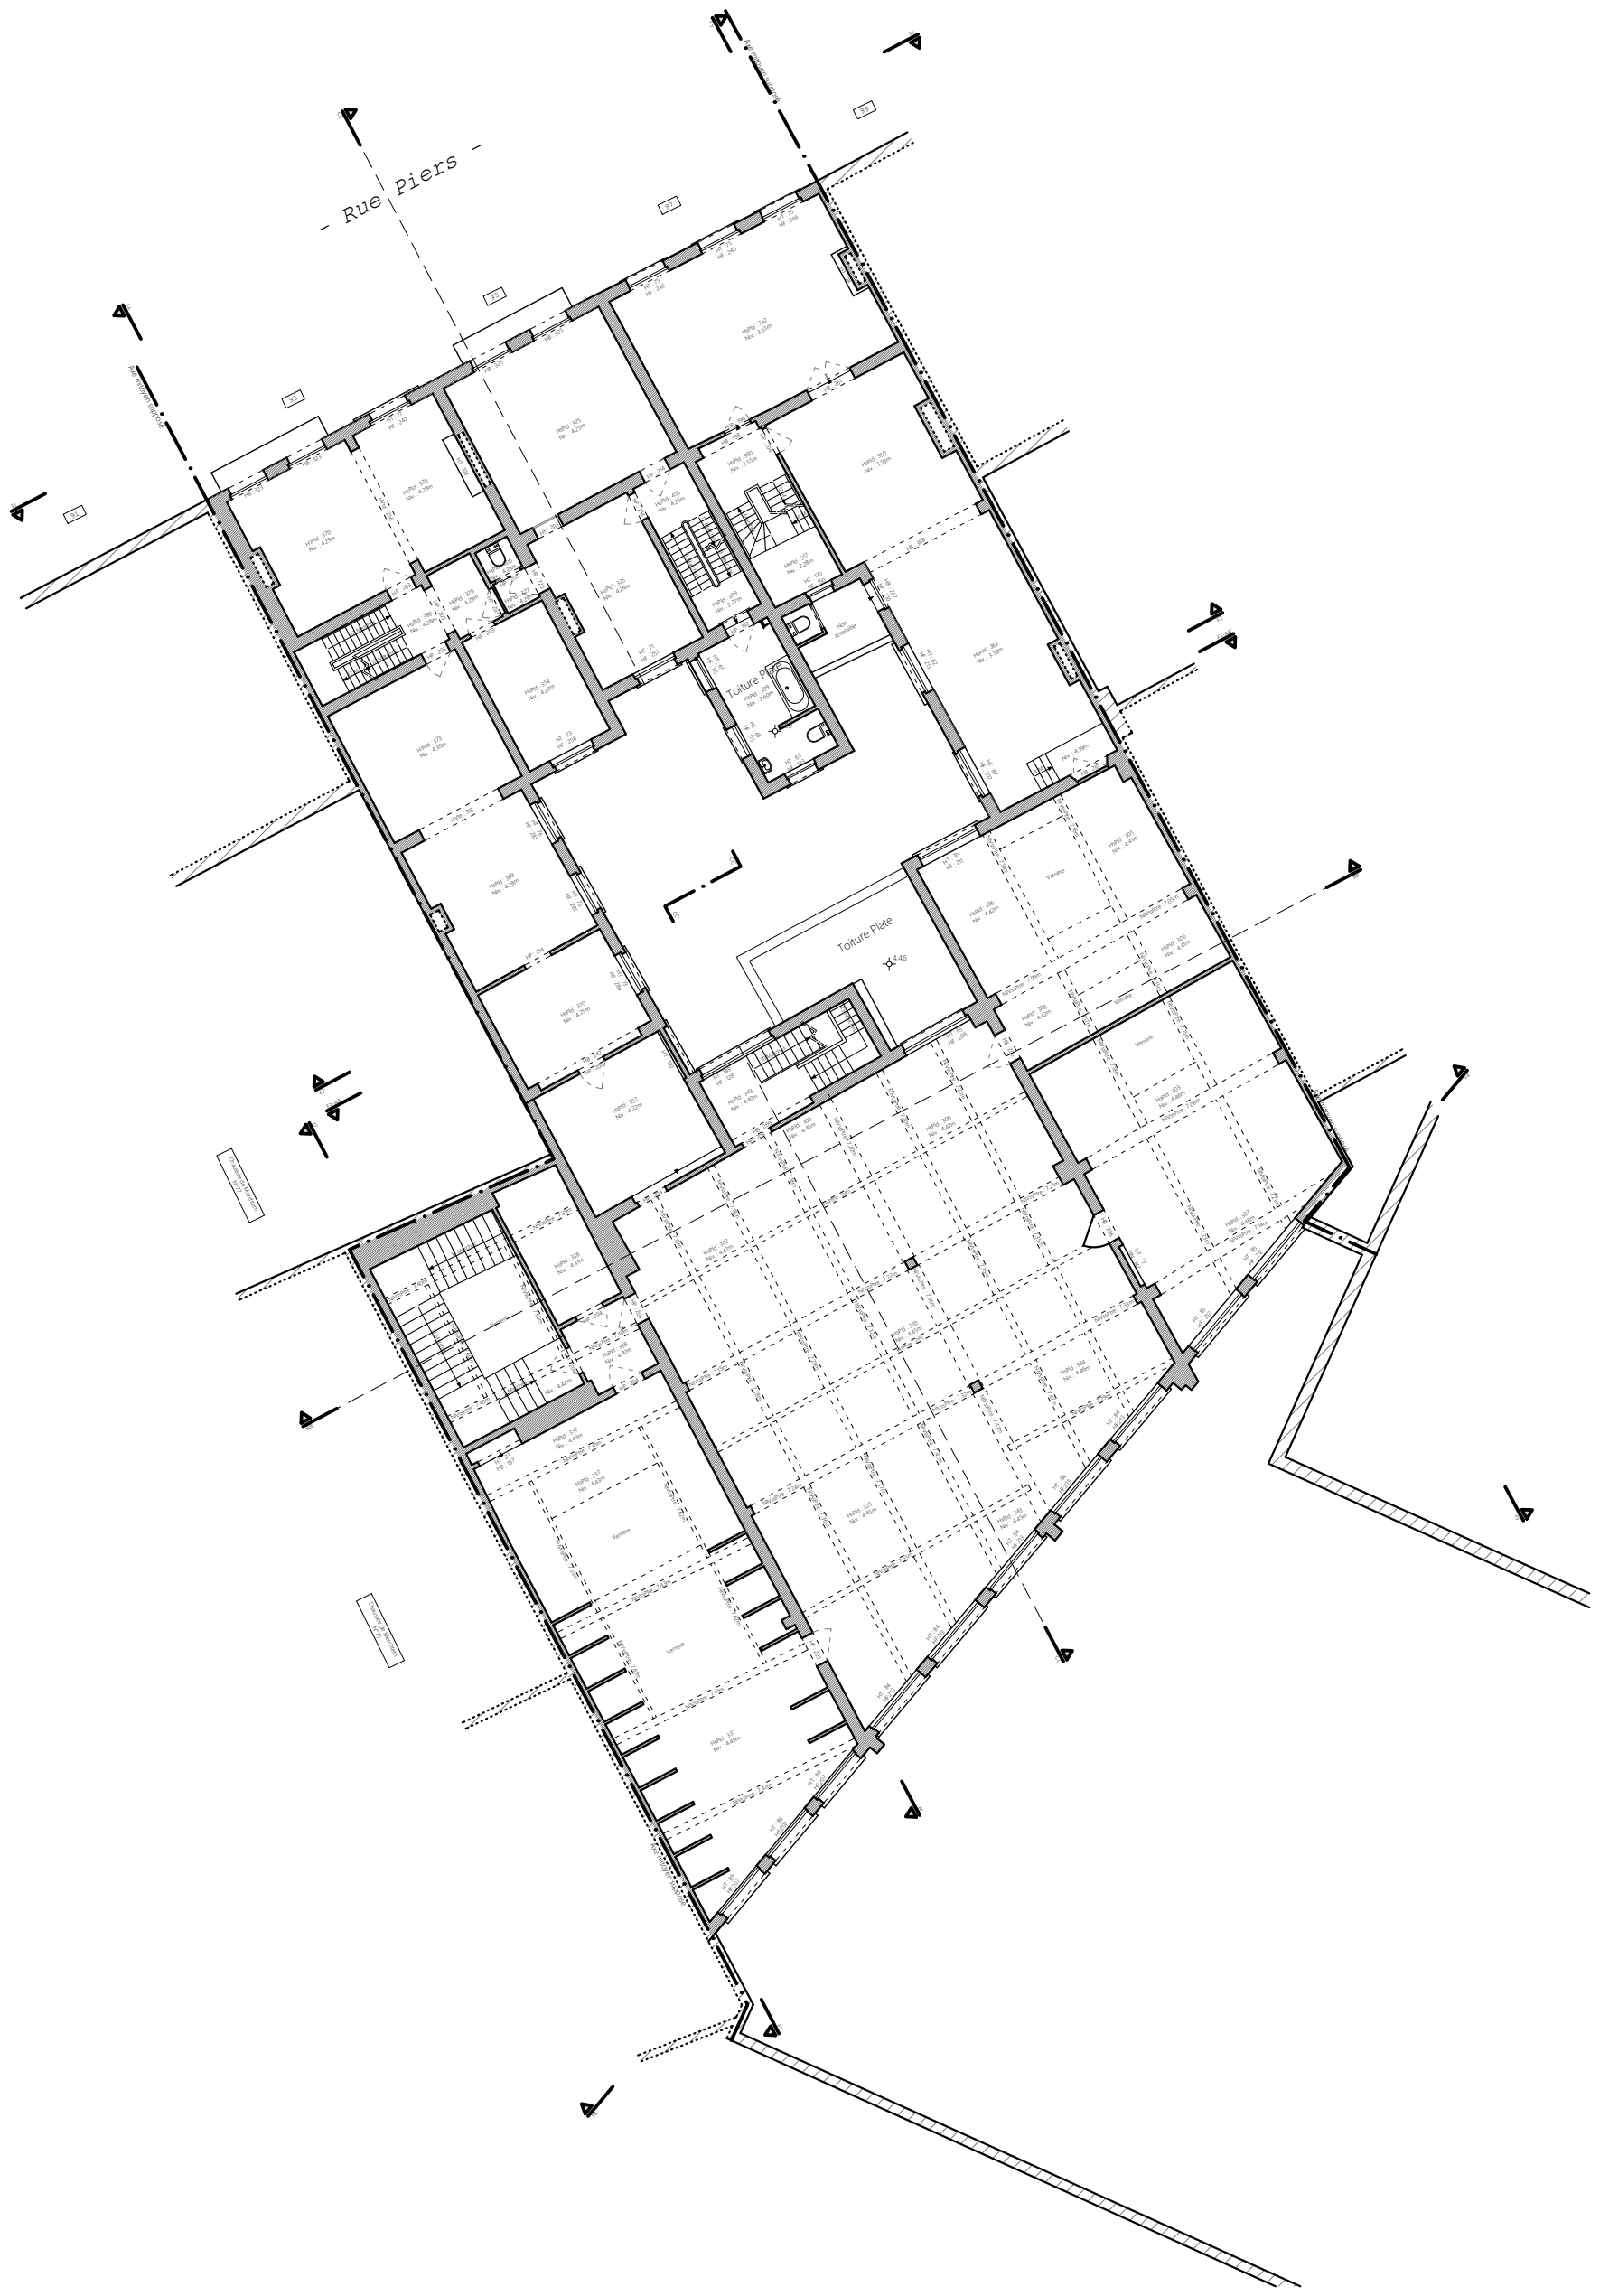


Situation : Rue Piers, 93-95-97 1080 Molenbeek-Saint-Jean	Echelle : 1/200 (A3)	
Plan(s) : 1er etage	Ref. dossier : 3124	Date de relevé : 15/08/2022
Bureau Delvoye & Ass. sprl Rue Vanderkindere, 467 • B-1180 Bruxelles GEO/04.00.93		Date de dessin : 10/09/2022
T: +32 2 346 67 99 • M: +32 475 71 71 01 • E-mail: info@delvoye.be • Site: www.delvoye.be • TVA: BE 0675 832 058 • IBAN: BE22 3630 7031 6047 • BIC: BBRUBEBB		Dessin : HH

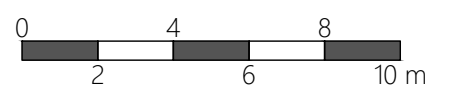






- Rue Piers -

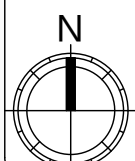




	Echelle : 1/200 (A3)	
Plan(s) : 2e etage	Ref. dossier : 3124	Date de relevé : 15/08/2022
Bureau Delvoye & Ass. sprl Rue Vanderkindere, 467 • B-1180 Bruxelles GEO/04.00.93		Date de dessin : 10/09/2022
T: +32 2 346 67 99 • M: +32 475 71 71 01 • E-mail: info@delvoye.be • Site: www.delvoye.be • TVA: BE 0675 832 058 • IBAN: BE22 3630 7031 6047 • BIC: BBRUBEBB		Dessin : HH

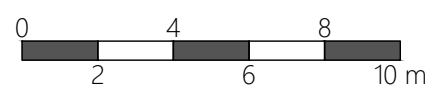

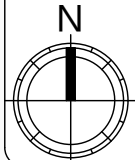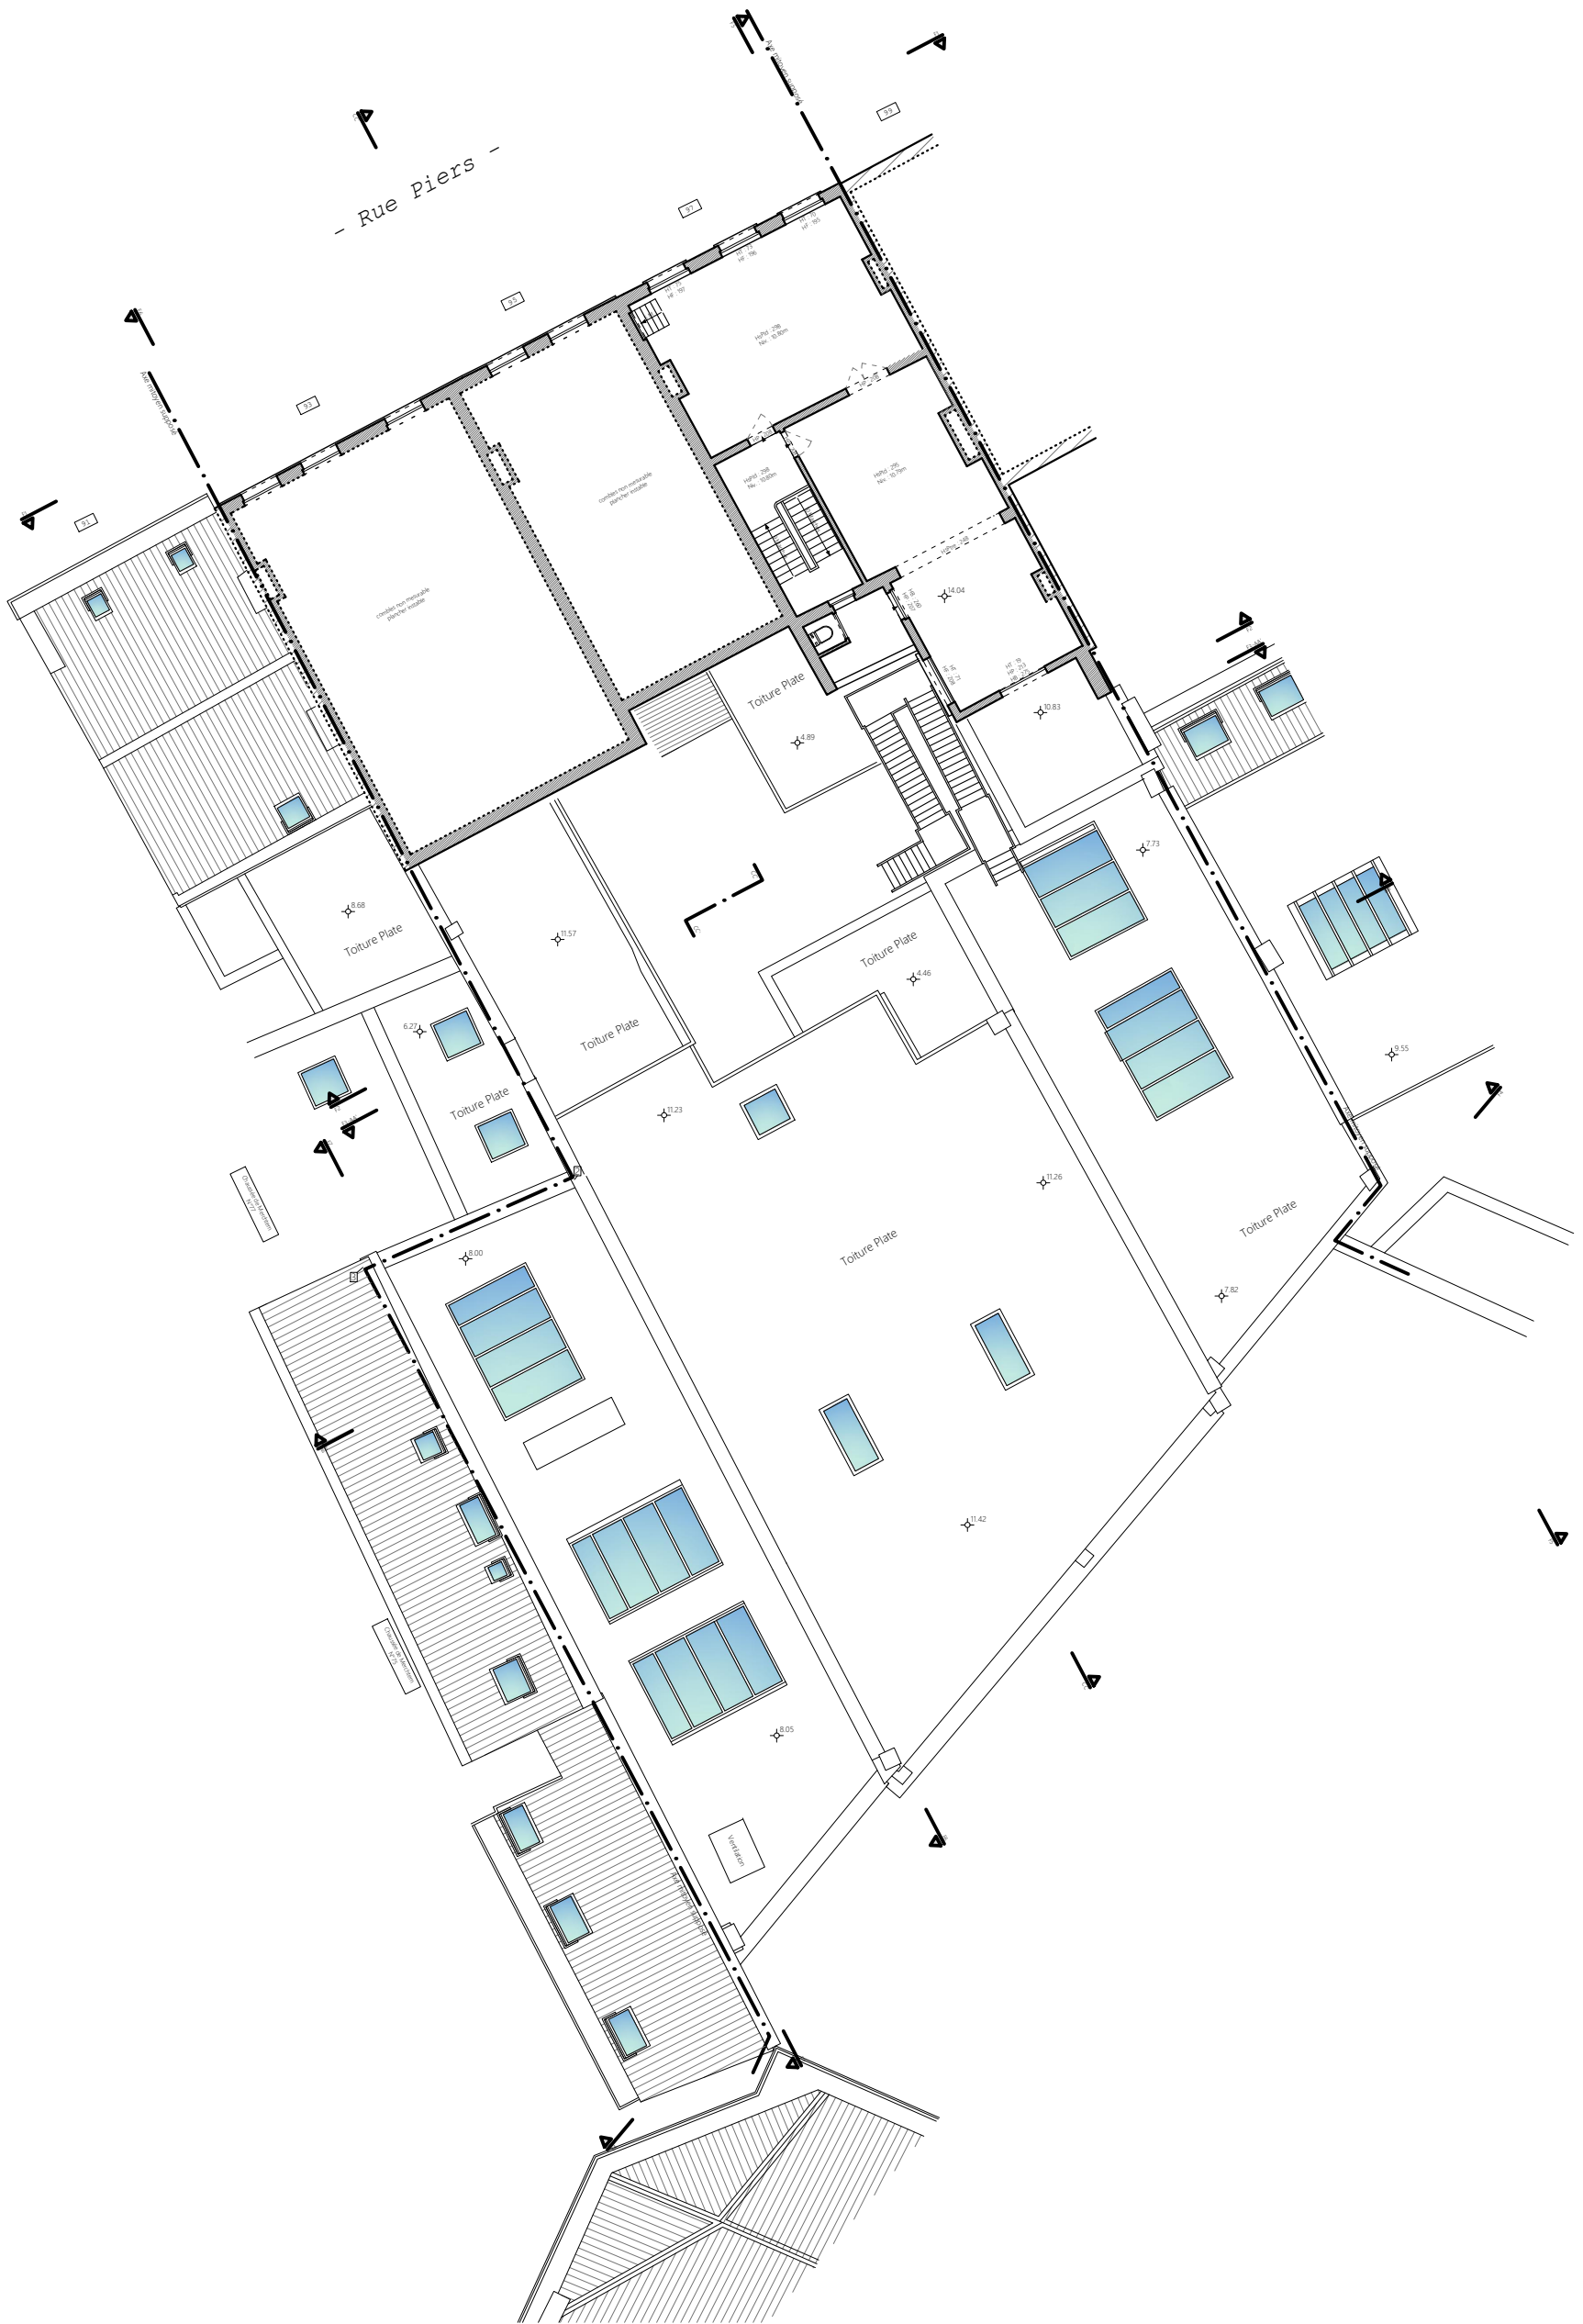



Situation : Rue Piers, 93-95-97 1080 Molenbeek-Saint-Jean	Echelle : 1/200 (A3)	
Plan(s) : 3e etage	Ref. dossier : 3124	Date de relevé : 15/08/2022
Bureau Delvoye & Ass. sprl Rue Vanderkindere, 467 • B-1180 Bruxelles GEO/04.00.93		Date de dessin : 10/09/2022
T: +32 2 346 67 99 • M: +32 475 71 71 01 • E-mail: info@delvoye.be • Site: www.delvoye.be • TVA: BE 0675 832 058 • IBAN: BE22 3630 7031 6047 • BIC: BBRUBEBB		Dessin : HH

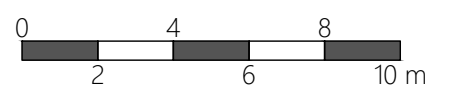

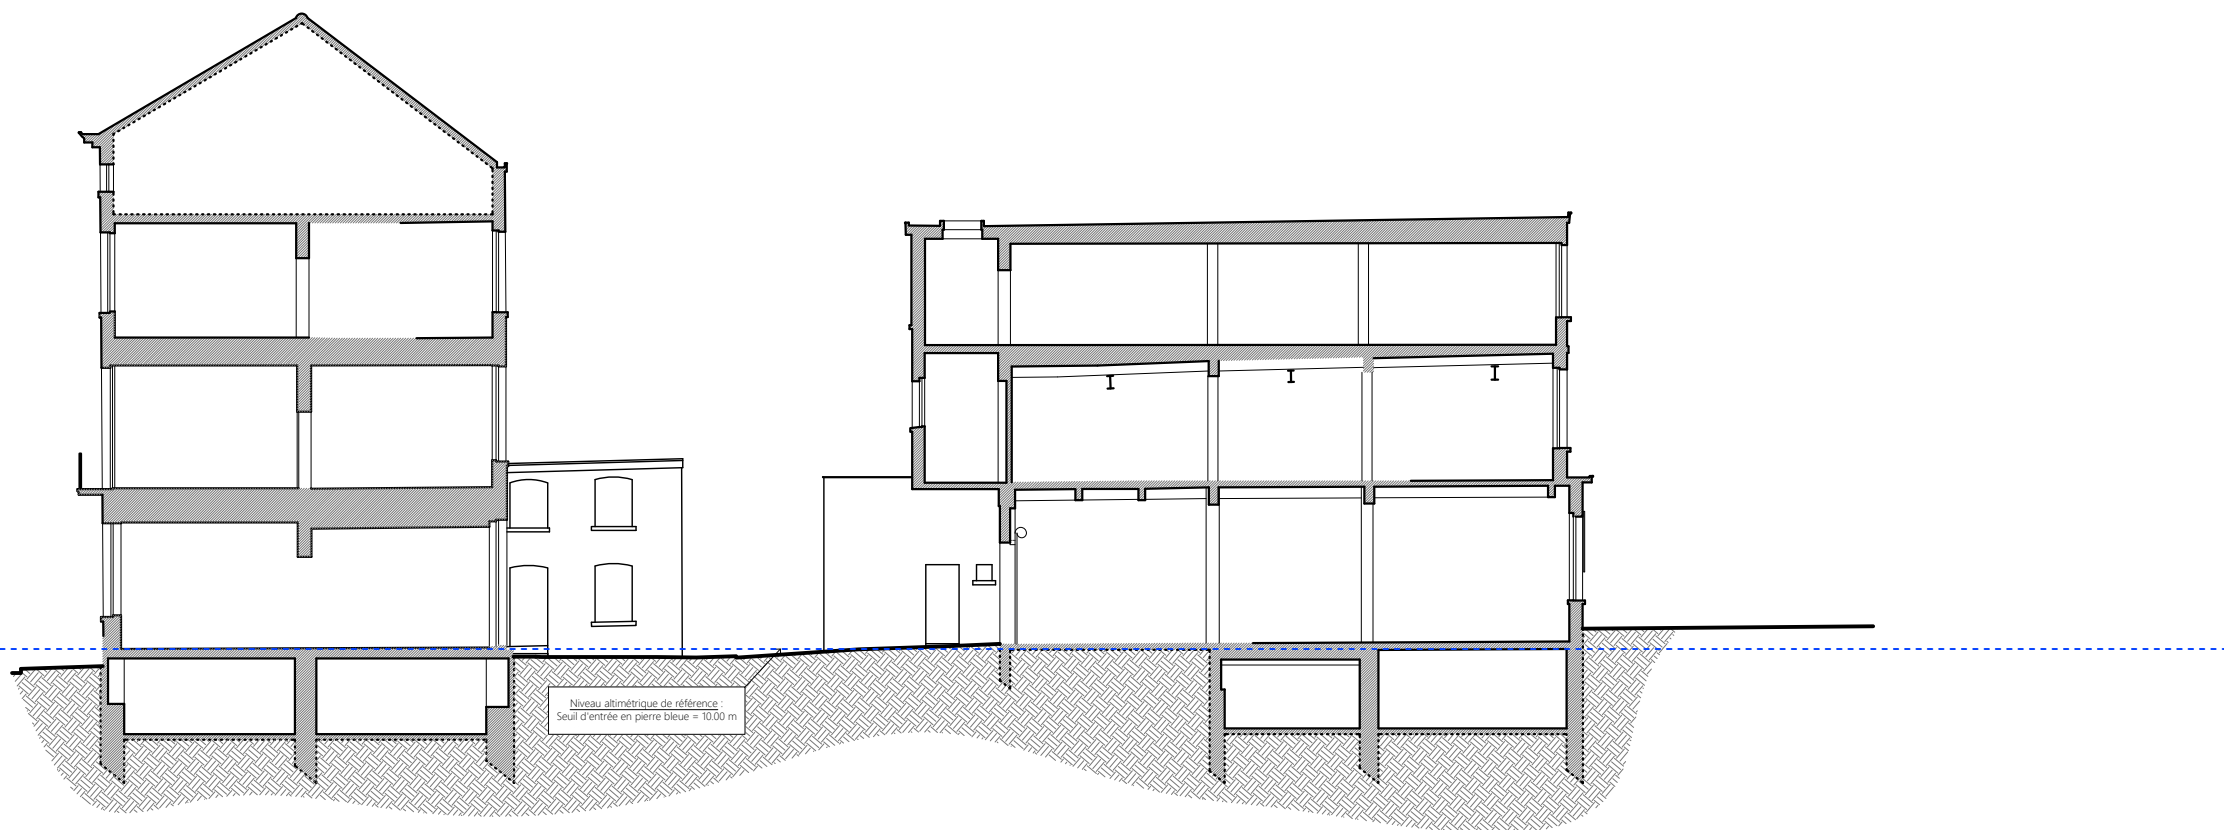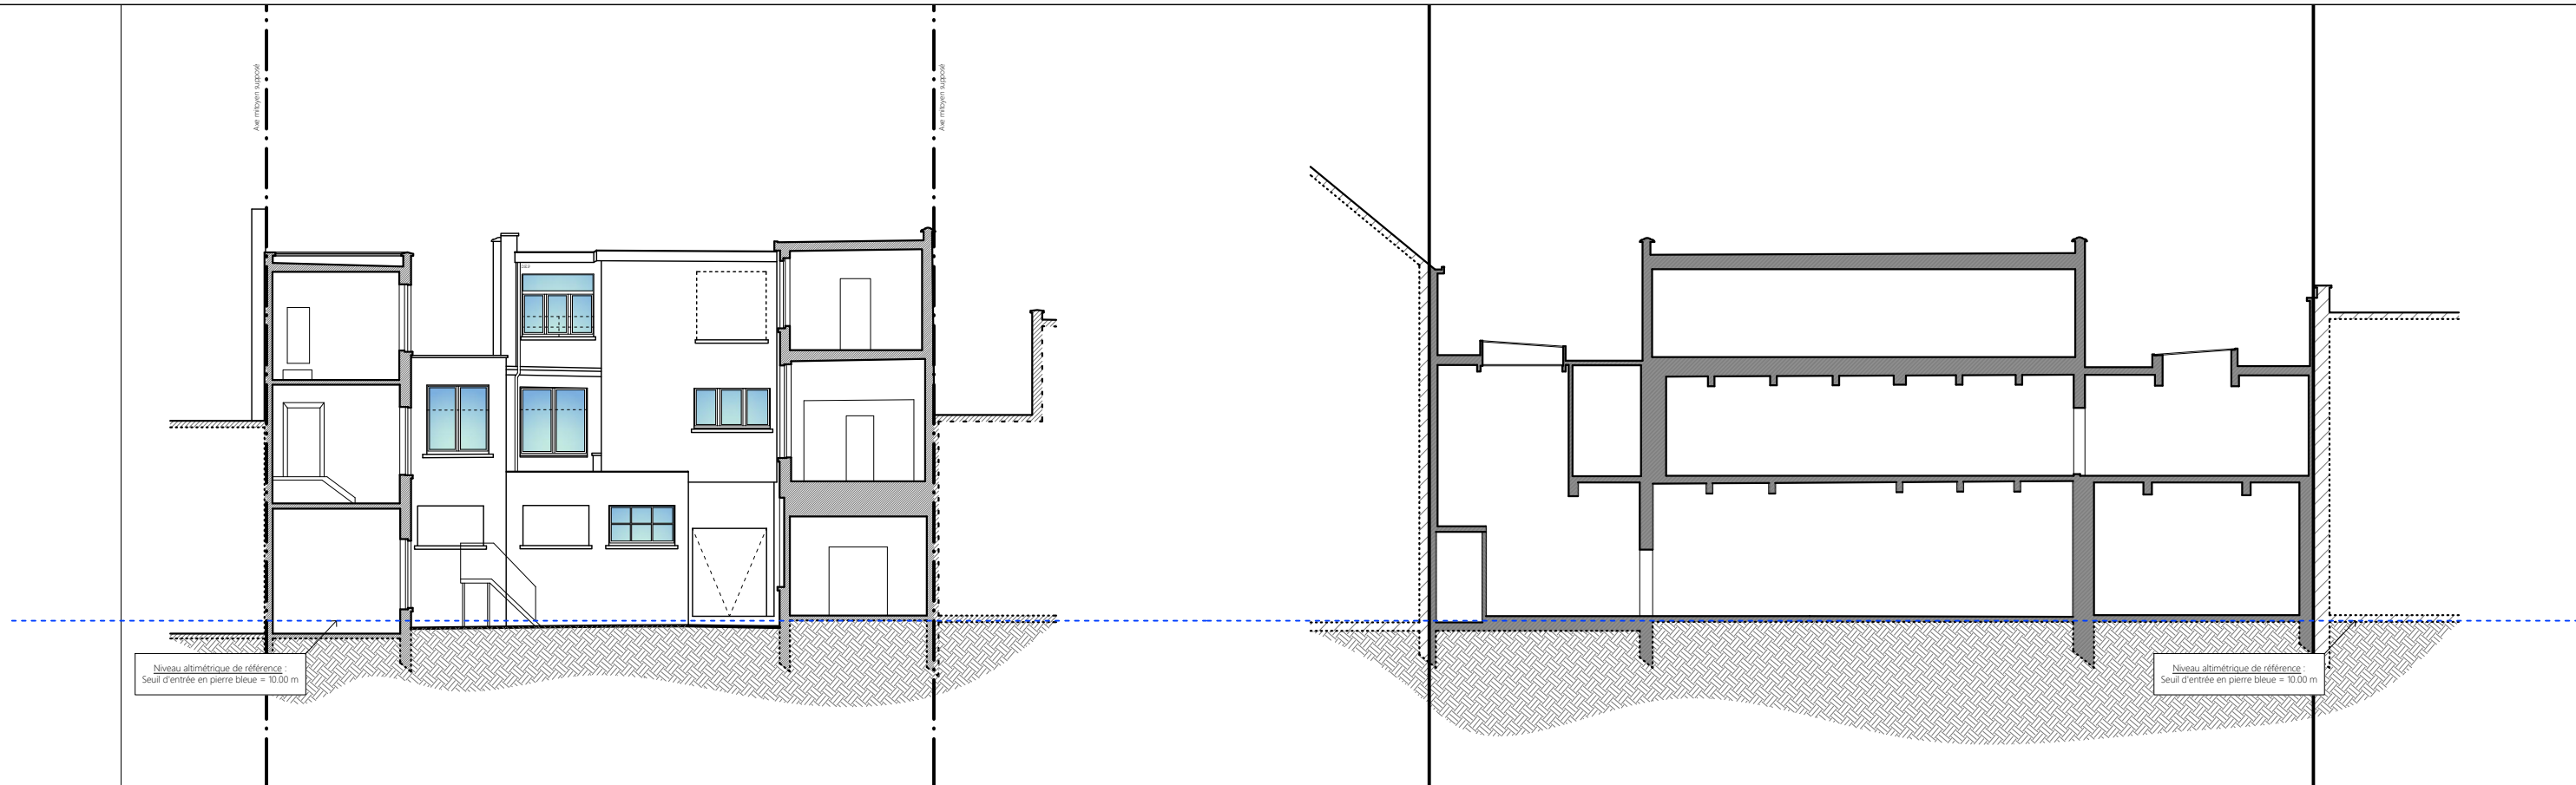




Situation : Rue Piers, 93-95-97 1080 Molenbeek-Saint-Jean	Echelle : 1/200 (A3)	
Plan(s) : Coupe AA'-BB'-CC'	Ref. dossier : 3124	Date de relevé : 15/08/2022
Bureau Delvoye & Ass. sprl Rue Vanderkindere, 467 • B-1180 Bruxelles GEO/04.00.93		Date de dessin : 10/09/2022
T: +32 2 346 67 99 • M: +32 475 71 71 01 • E-mail: info@delvoye.be • Site: www.delvoye.be • TVA: BE 0675 832 058 • IBAN: BE22 3630 7031 6047 • BIC: BBRUBEBB		Dessin : HH

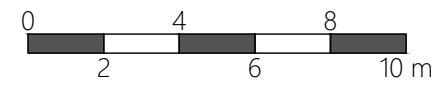

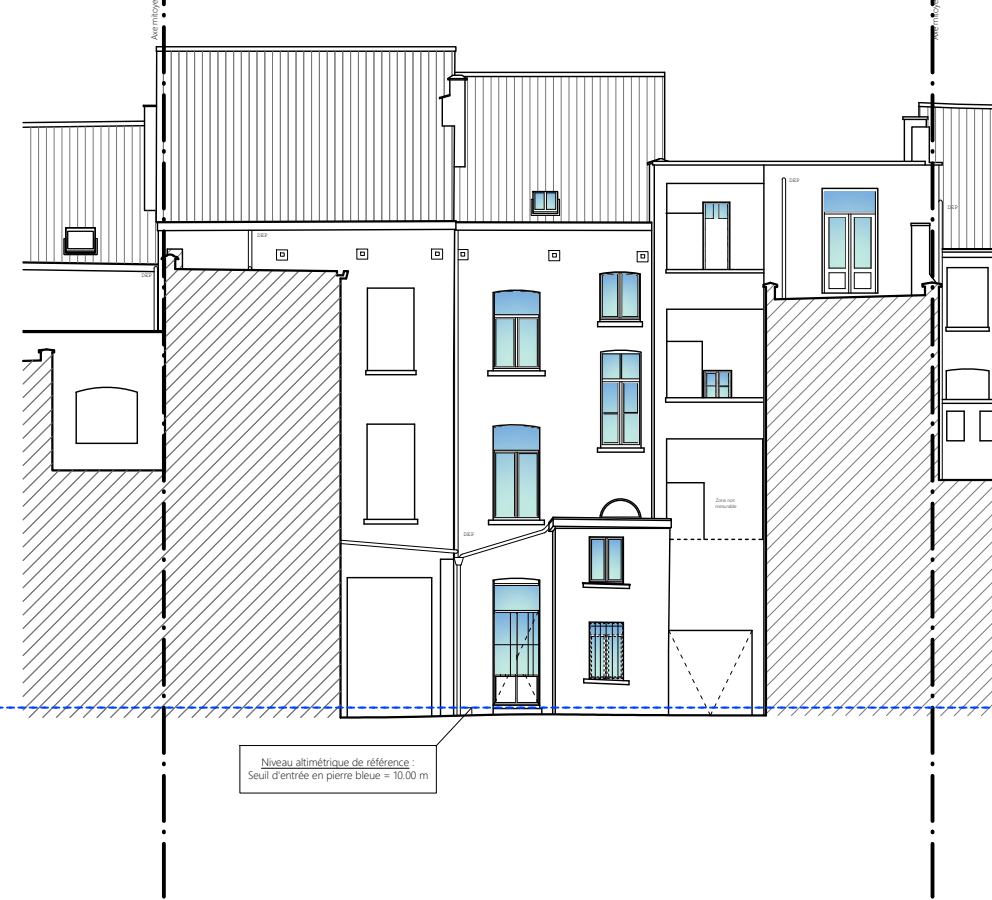

Situation : Rue Piers, 93-95-97 1080 Molenbeek-Saint-Jean	Echelle : 1/200 (A3)	
Plan(s) : Facade à rue - de la cour - arrière	Ref. dossier : 3124	Date de relevé : 15/08/2022
Bureau Delvoye & Ass. sprl Rue Vanderkindere, 467 • B-1180 Bruxelles		Date de dessin : 10/09/2022
T: +32 2 346 67 99 • M: +32 475 71 71 01 • E-mail: info@delvoye.be • Site: www.delvoye.be • TVA: BE 0675 832 058 • IBAN: BE22 3630 7031 6047 • BIC: BBRUBEBB		Dessin : HH

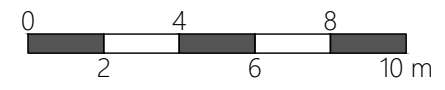

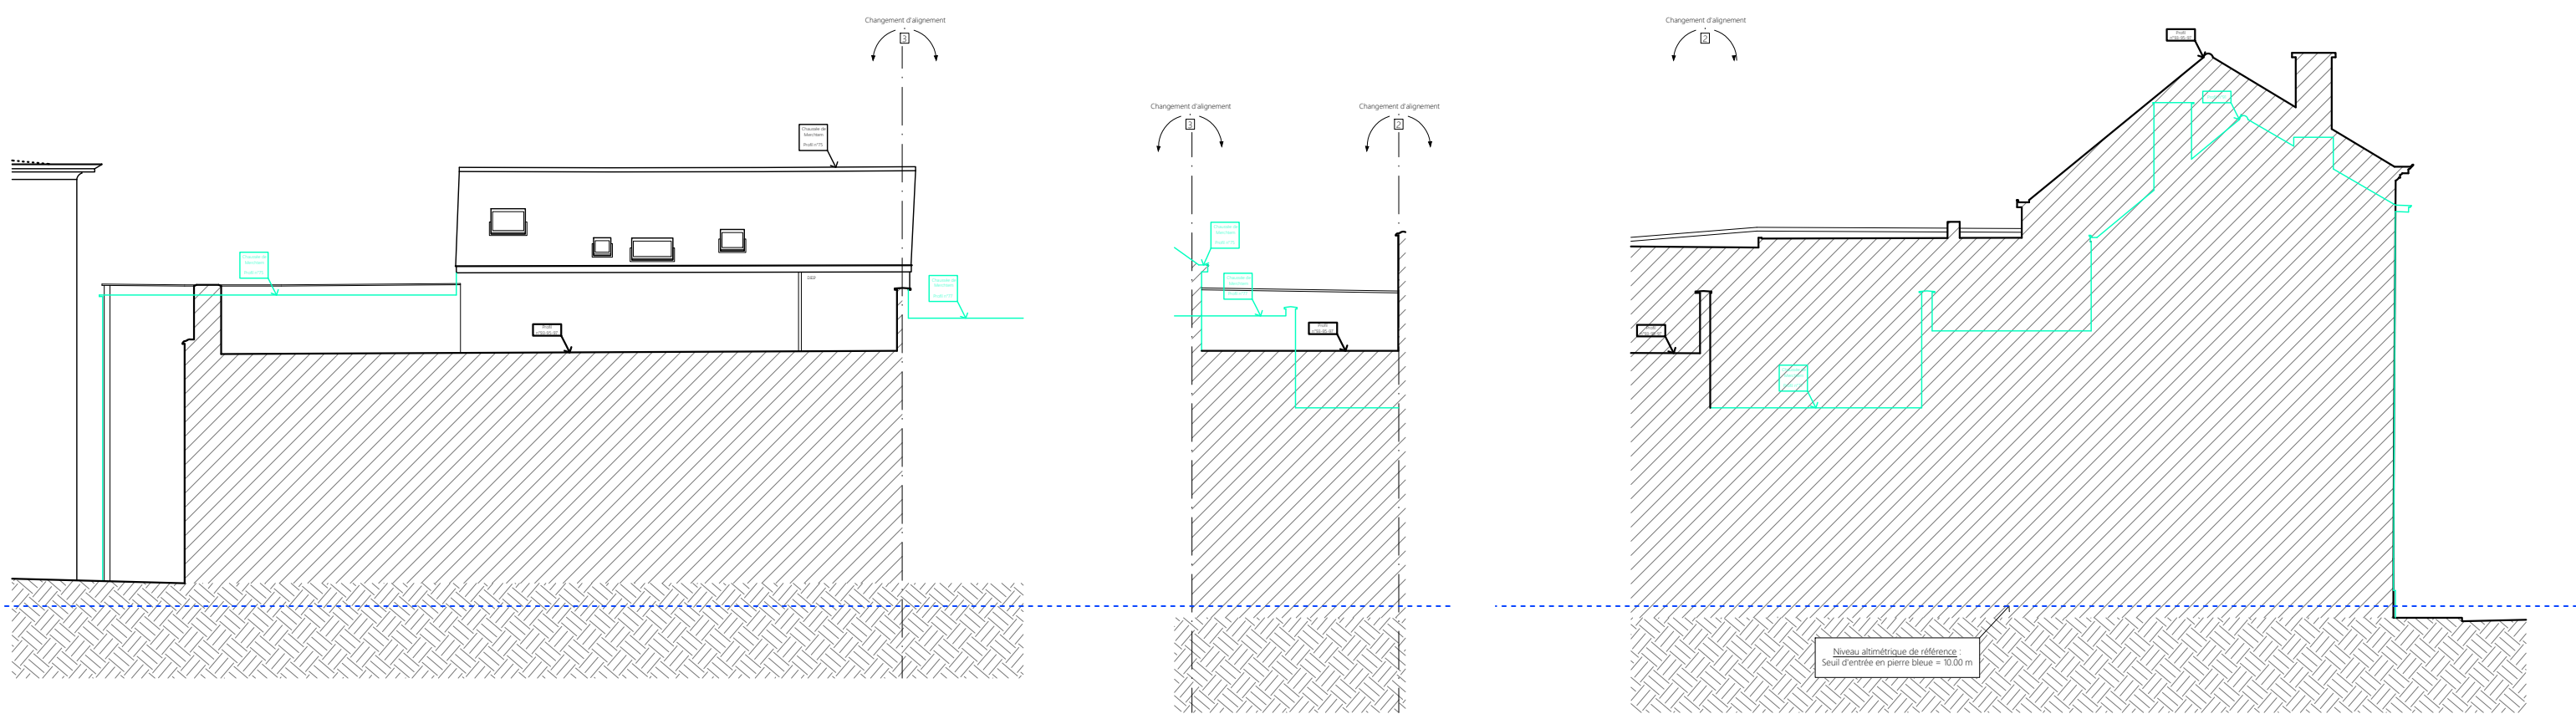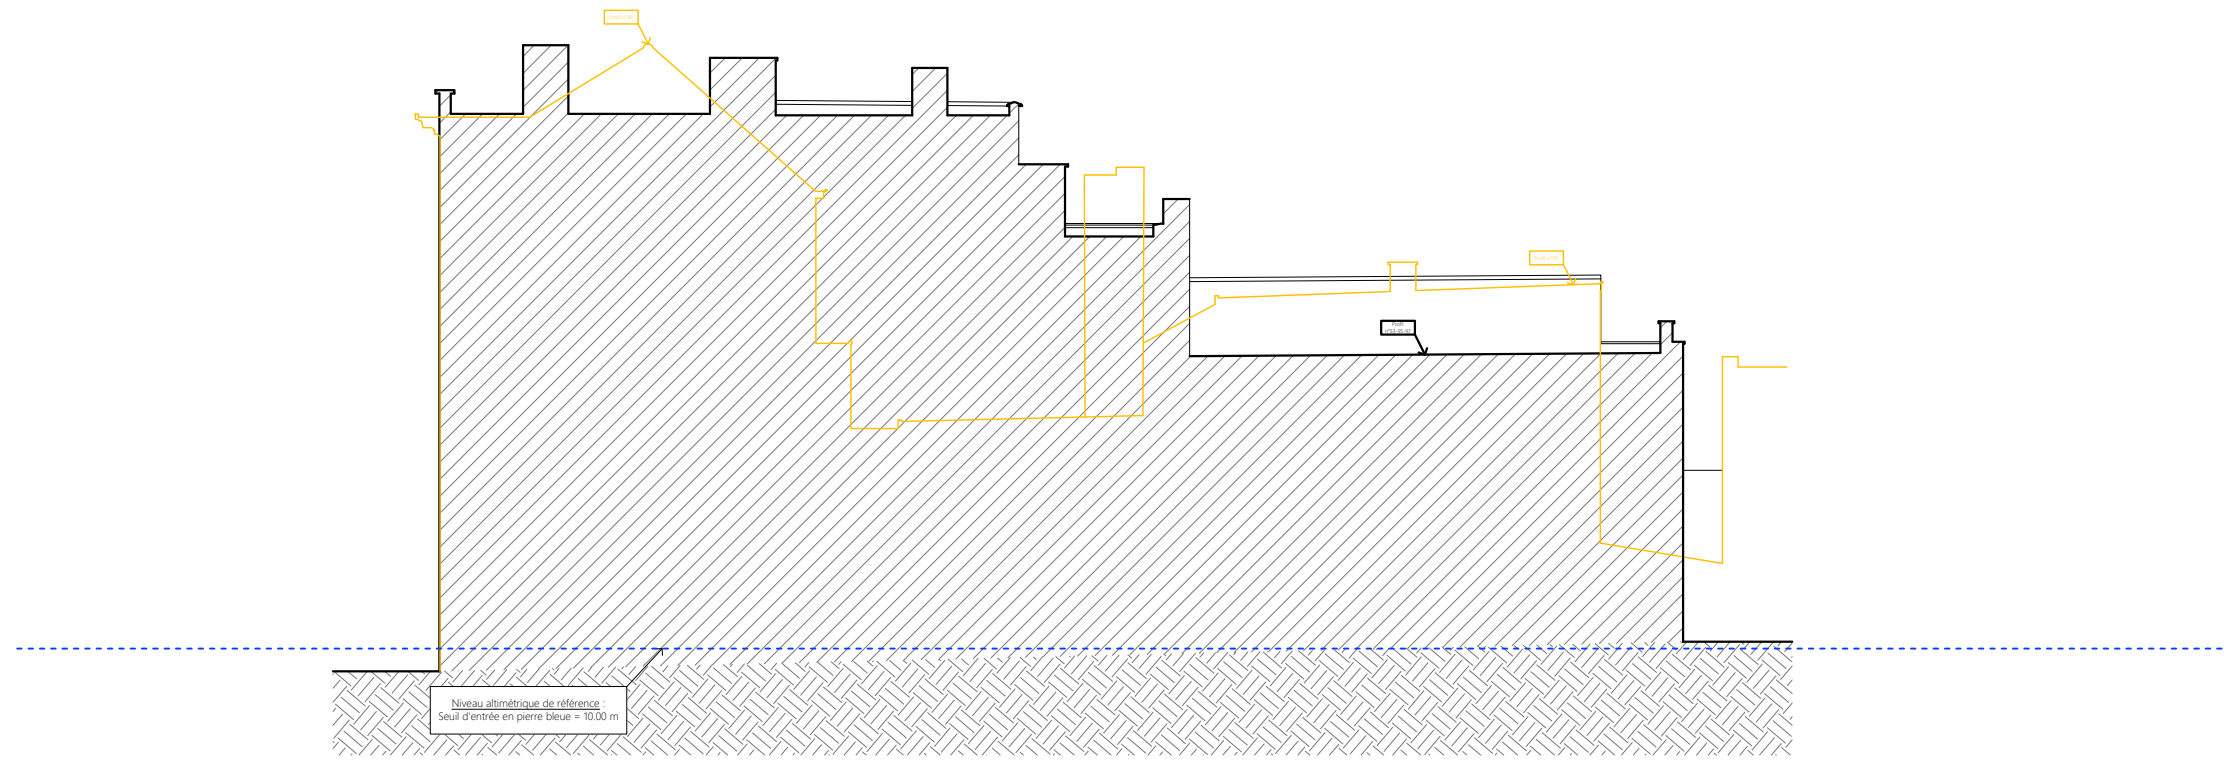

Situation : Rue Piers, 93-95-97 1080 Molenbeek-Saint-Jean		Echelle : 1/200 (A3)	
Plan(s) : Profil gauche et droit		Ref. dossier : 3124	Date de relevé : 15/08/2022
Bureau Delvoye & Ass. sprl Rue Vanderkindere, 467 • B-1180 Bruxelles		GEO/04.00.93	Date de dessin : 10/09/2022
T: +32 2 346 67 99 • M: +32 475 71 71 01 • E-mail: info@delvoye.be • Site: www.delvoye.be • TVA: BE 0675 832 058 • IBAN: BE22 3630 7031 6047 • BIC: BBRUBEBB			Dessin : HH

